

Note:



The information shown hereon has been prepared for a specific purpose and should not be used for any other purpose.

Dimensions, areas and bounded parcels shown hereon are approximate only and are subject to survey and verification in the field.

Some information shown hereon has been compiled from plan/s supplied by third parties, and is shown for context purposes only.


I, Terence John LAVERCOMBE, hereby certify that the details shown on this sketch plan are correct.

Subject Area shown thus

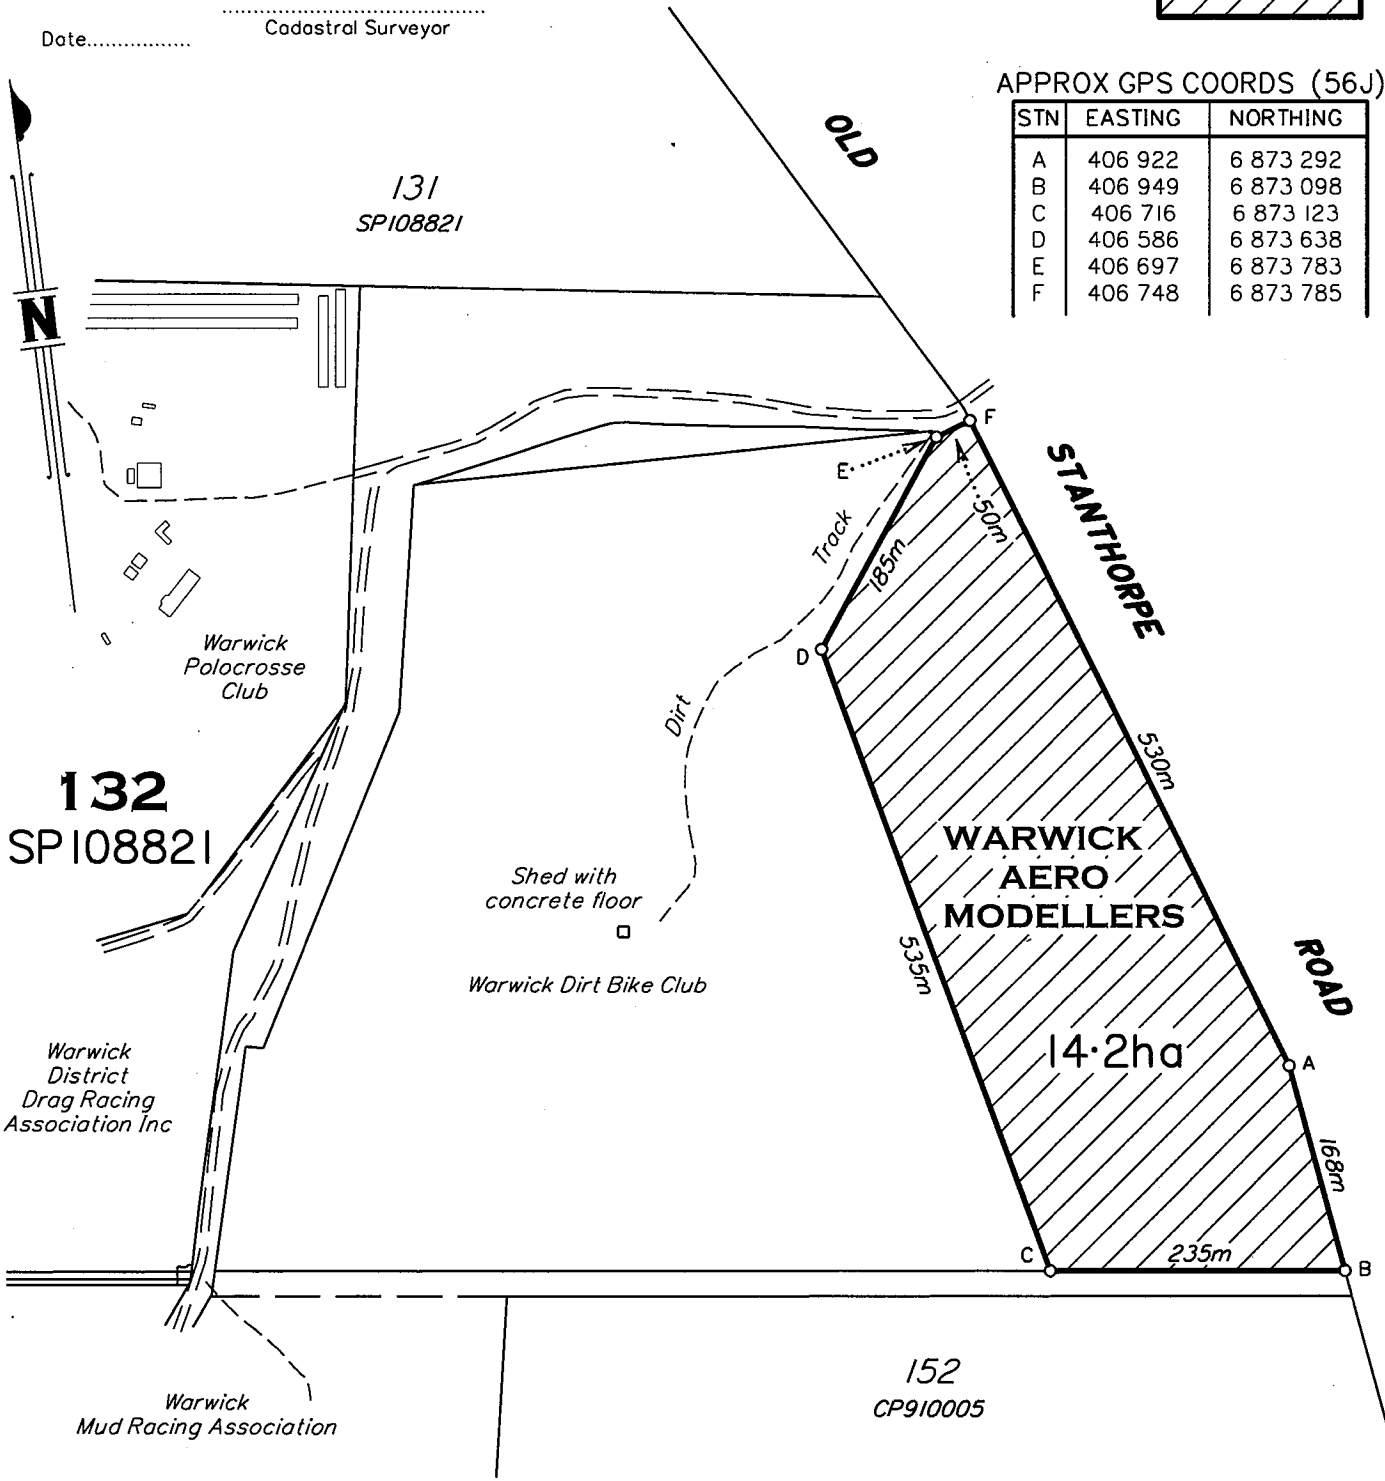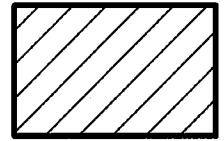

APPROX GPS COORDS (56J)

STN	EASTING	NORTHING
A	406 922	6 873 292
B	406 949	6 873 098
C	406 716	6 873 123
D	406 586	6 873 638
E	406 697	6 873 783
F	406 748	6 873 785

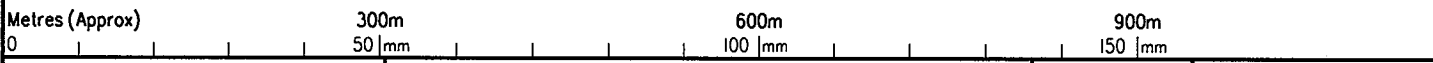

TERENCE JOHN LAVERCOMBE CADASTRAL SURVEYOR 120 ROONA ROAD, JUNABEE	SKETCH PLAN OF PROPOSED AREA FOR WARWICK AERO MODELLERS		SURVEYOR TJL DATE 01/10/14	LOCAL AUTHORITY SOUTHERN DOWNS R.C.
	Being Part of Lot 132 on SP108821		MAP REF. 9341-34413	SCALE 1:6000 (A4) APPROXIMATE
			DRAWN BDI4352	